

PIANTA STRUTTURA

B

B

1200
2200

1200
2200

36650

725 3200

725 3200

1100 3200 = = = = 21400 1200 2200 = = = = 3200 1100


A


PROSPETTO LATO LUNGO

36650

10556


10556

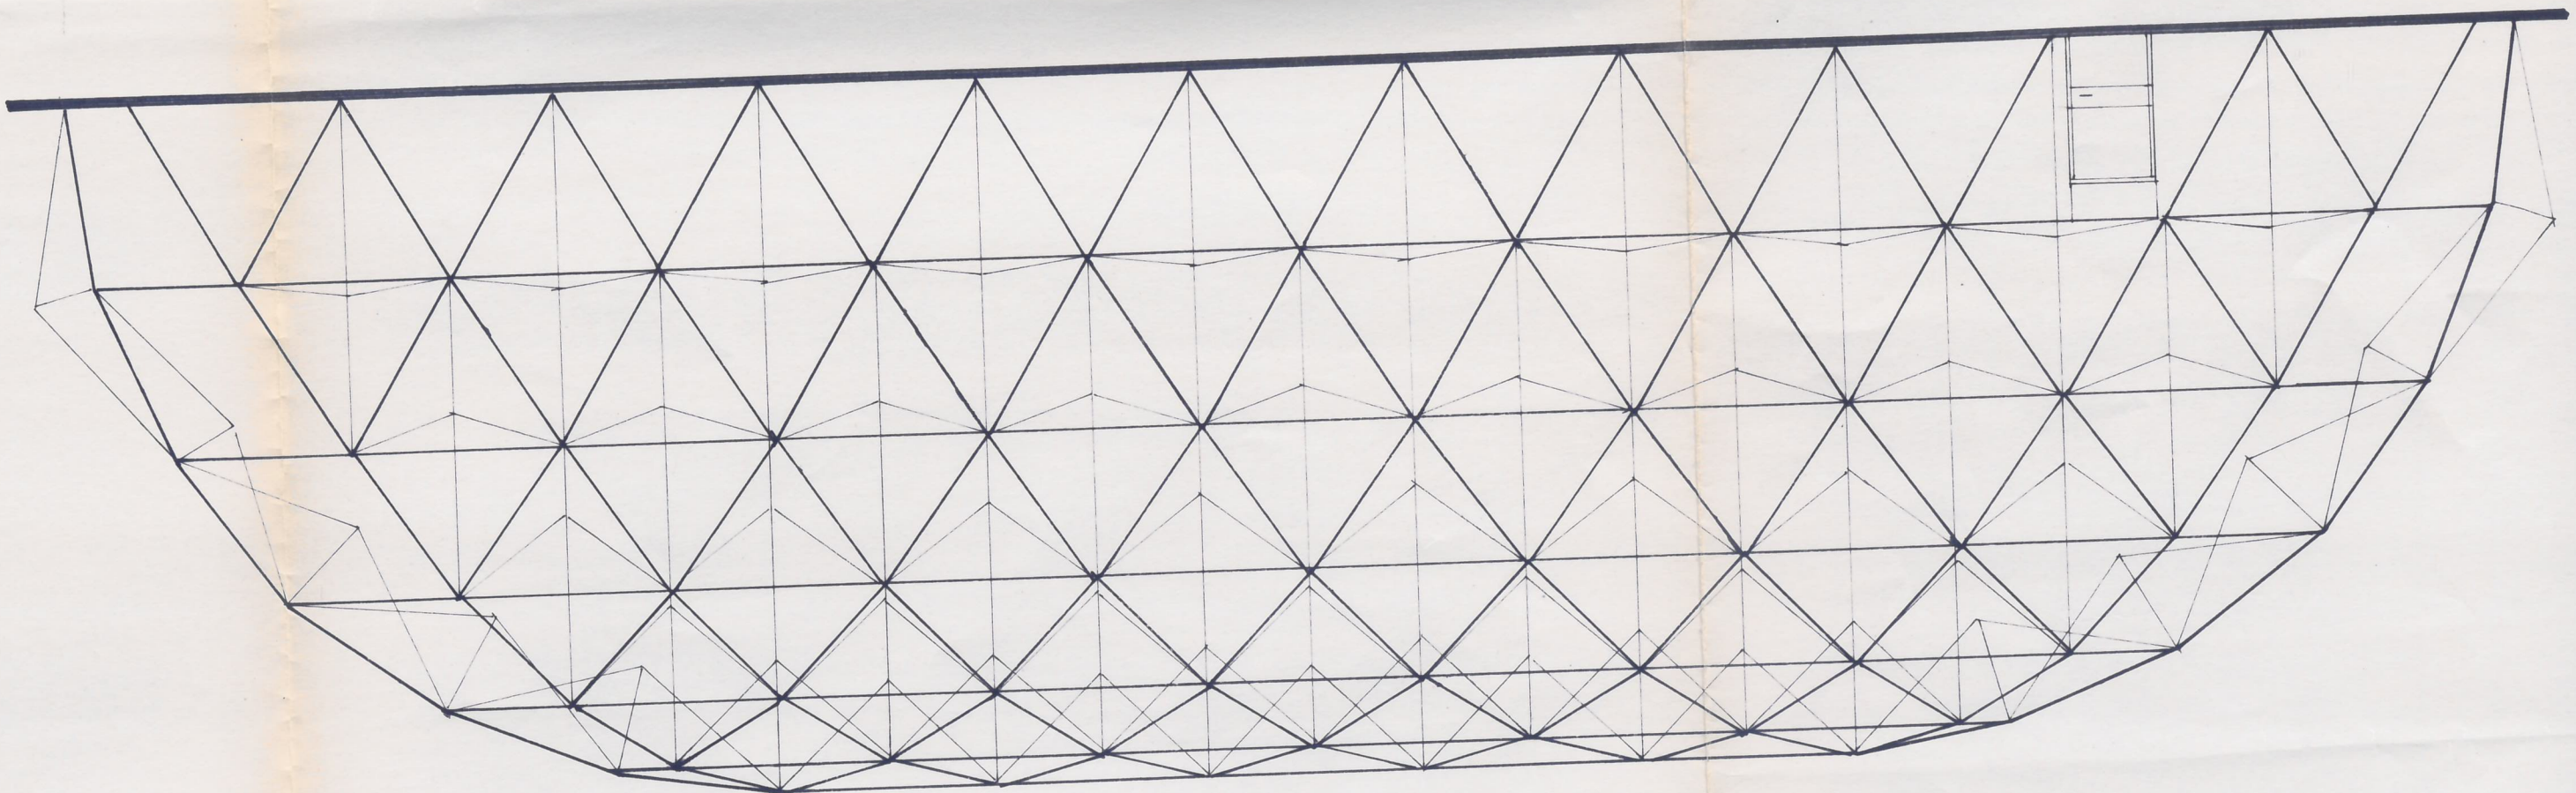

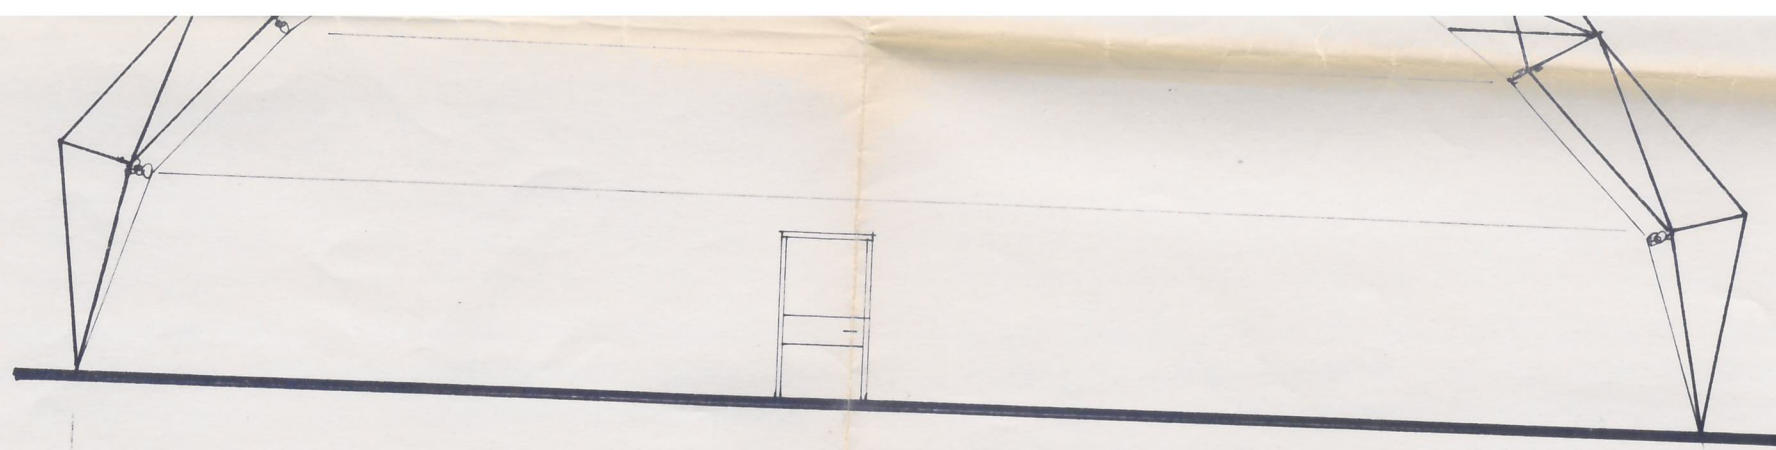

21400

PROSPETTO LATO CORTO

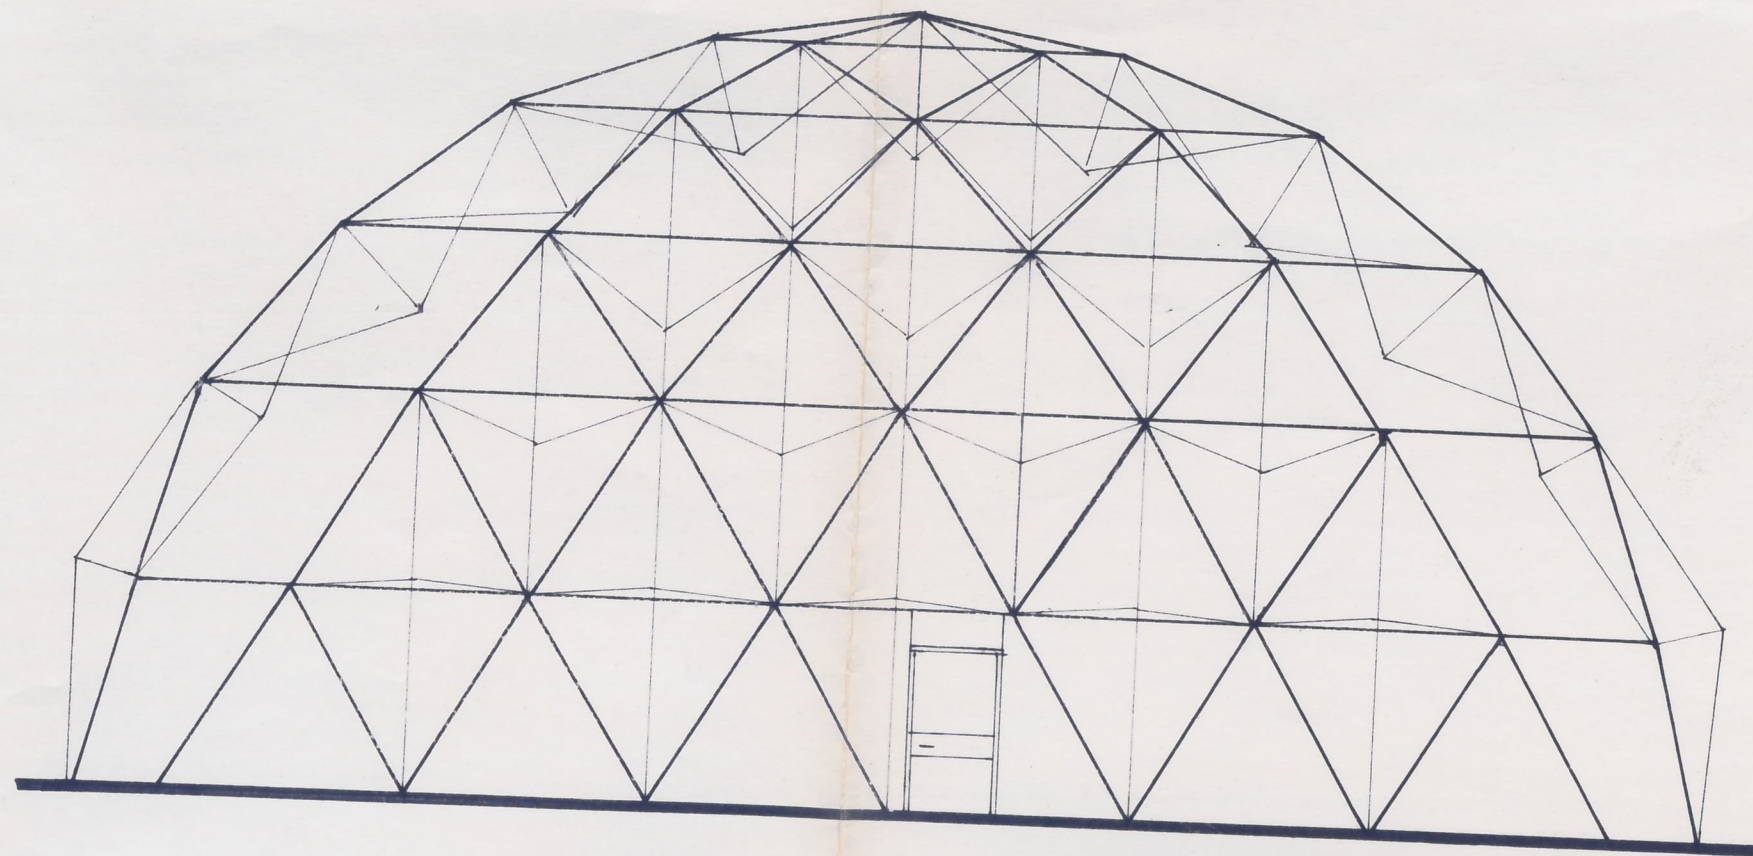

21400